


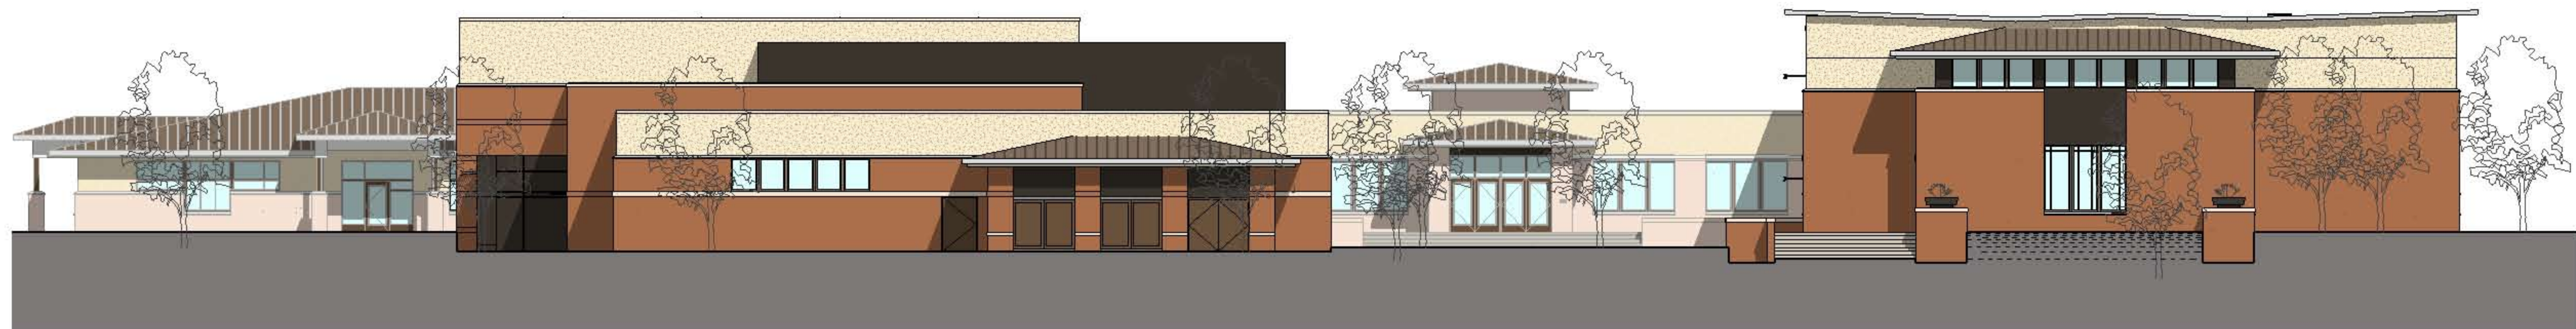


WEST ELEVATION
SCALE: NTD



NORTH ELEVATION
SCALE: NTD



EAST ELEVATION
SCALE: NTD

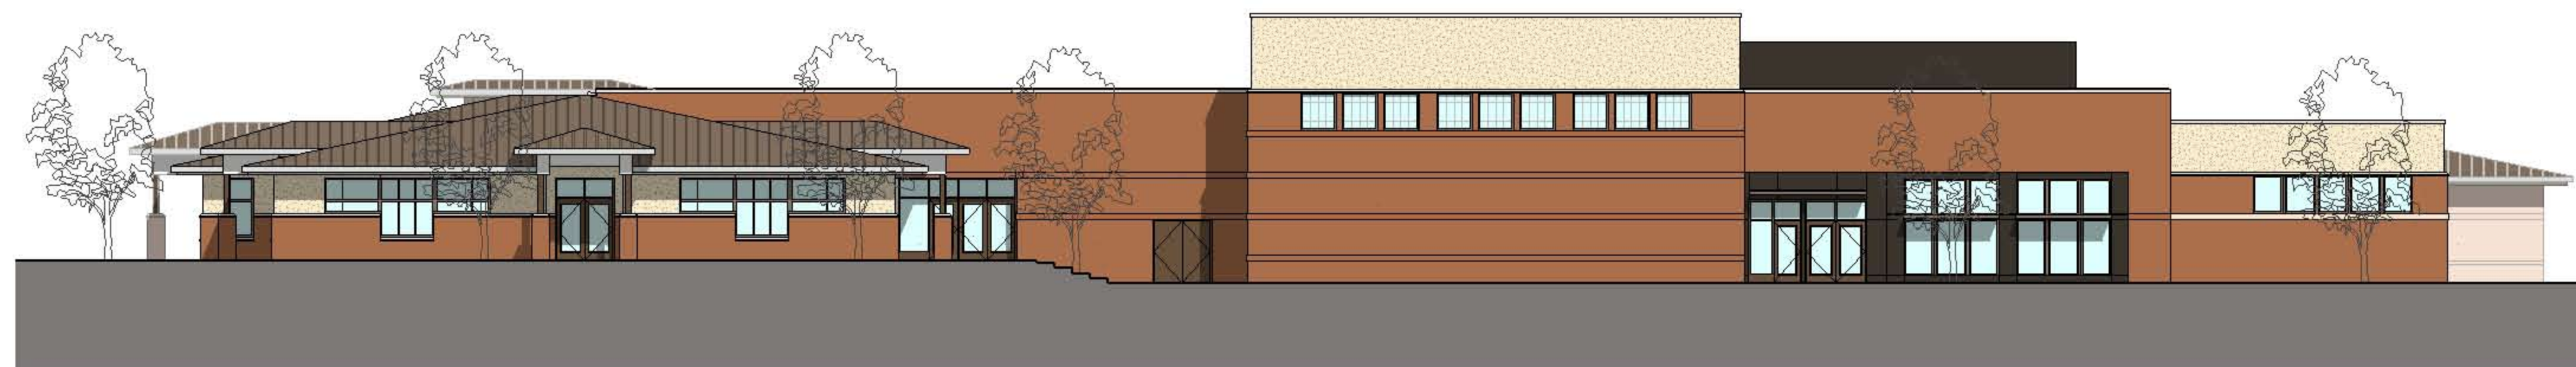

SOUTH ELEVATION
SCALE: NTD

COLUMBINE ELEMENTARY SCHOOL
BOULDER VALLEY SCHOOL DISTRICT

KERRITT, WILSON & BRADY ARCHITECTS
FOUNDRY ARCHITECTURE

16 DECEMBER 2008