



LOWER LEVEL PLAN

0 16' 32' 64'

NORTH

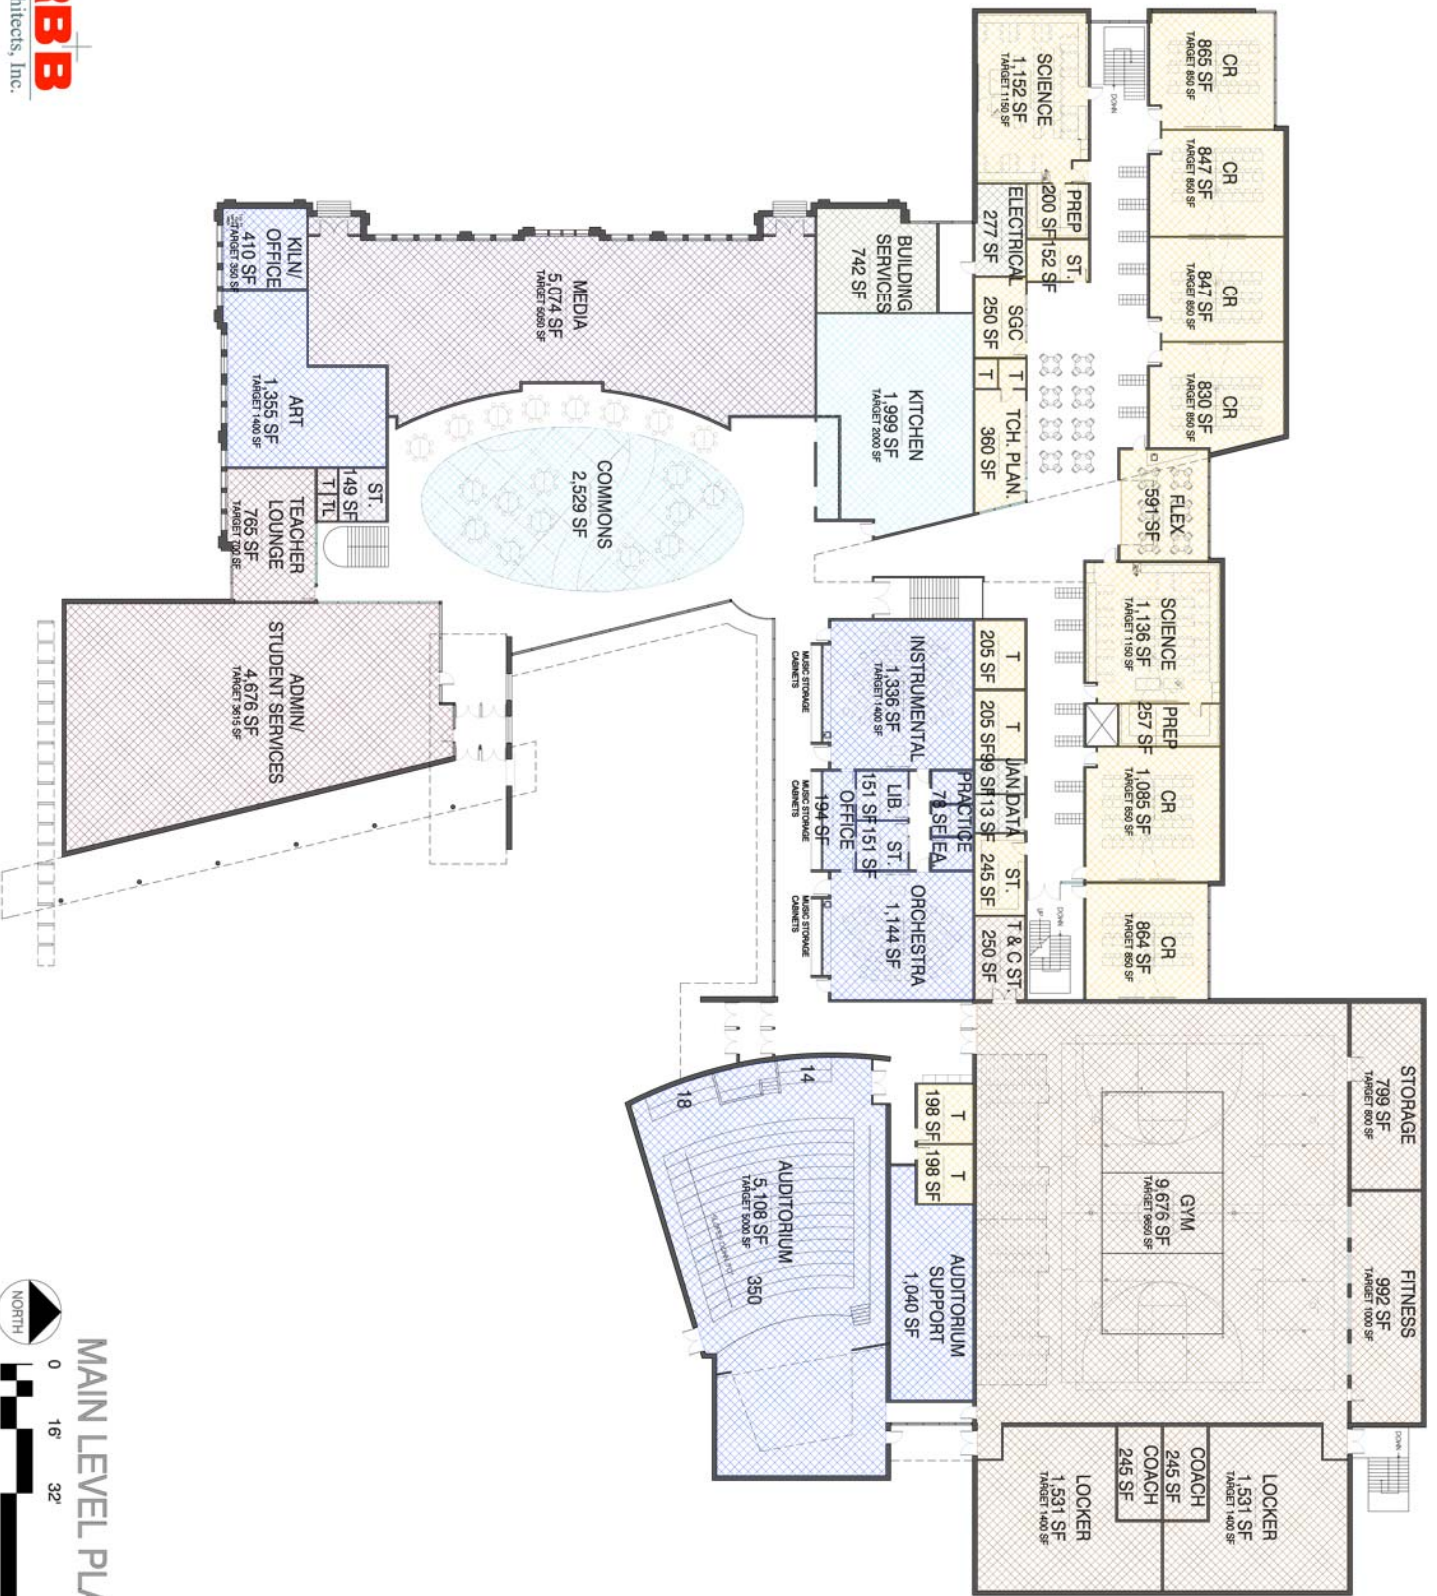

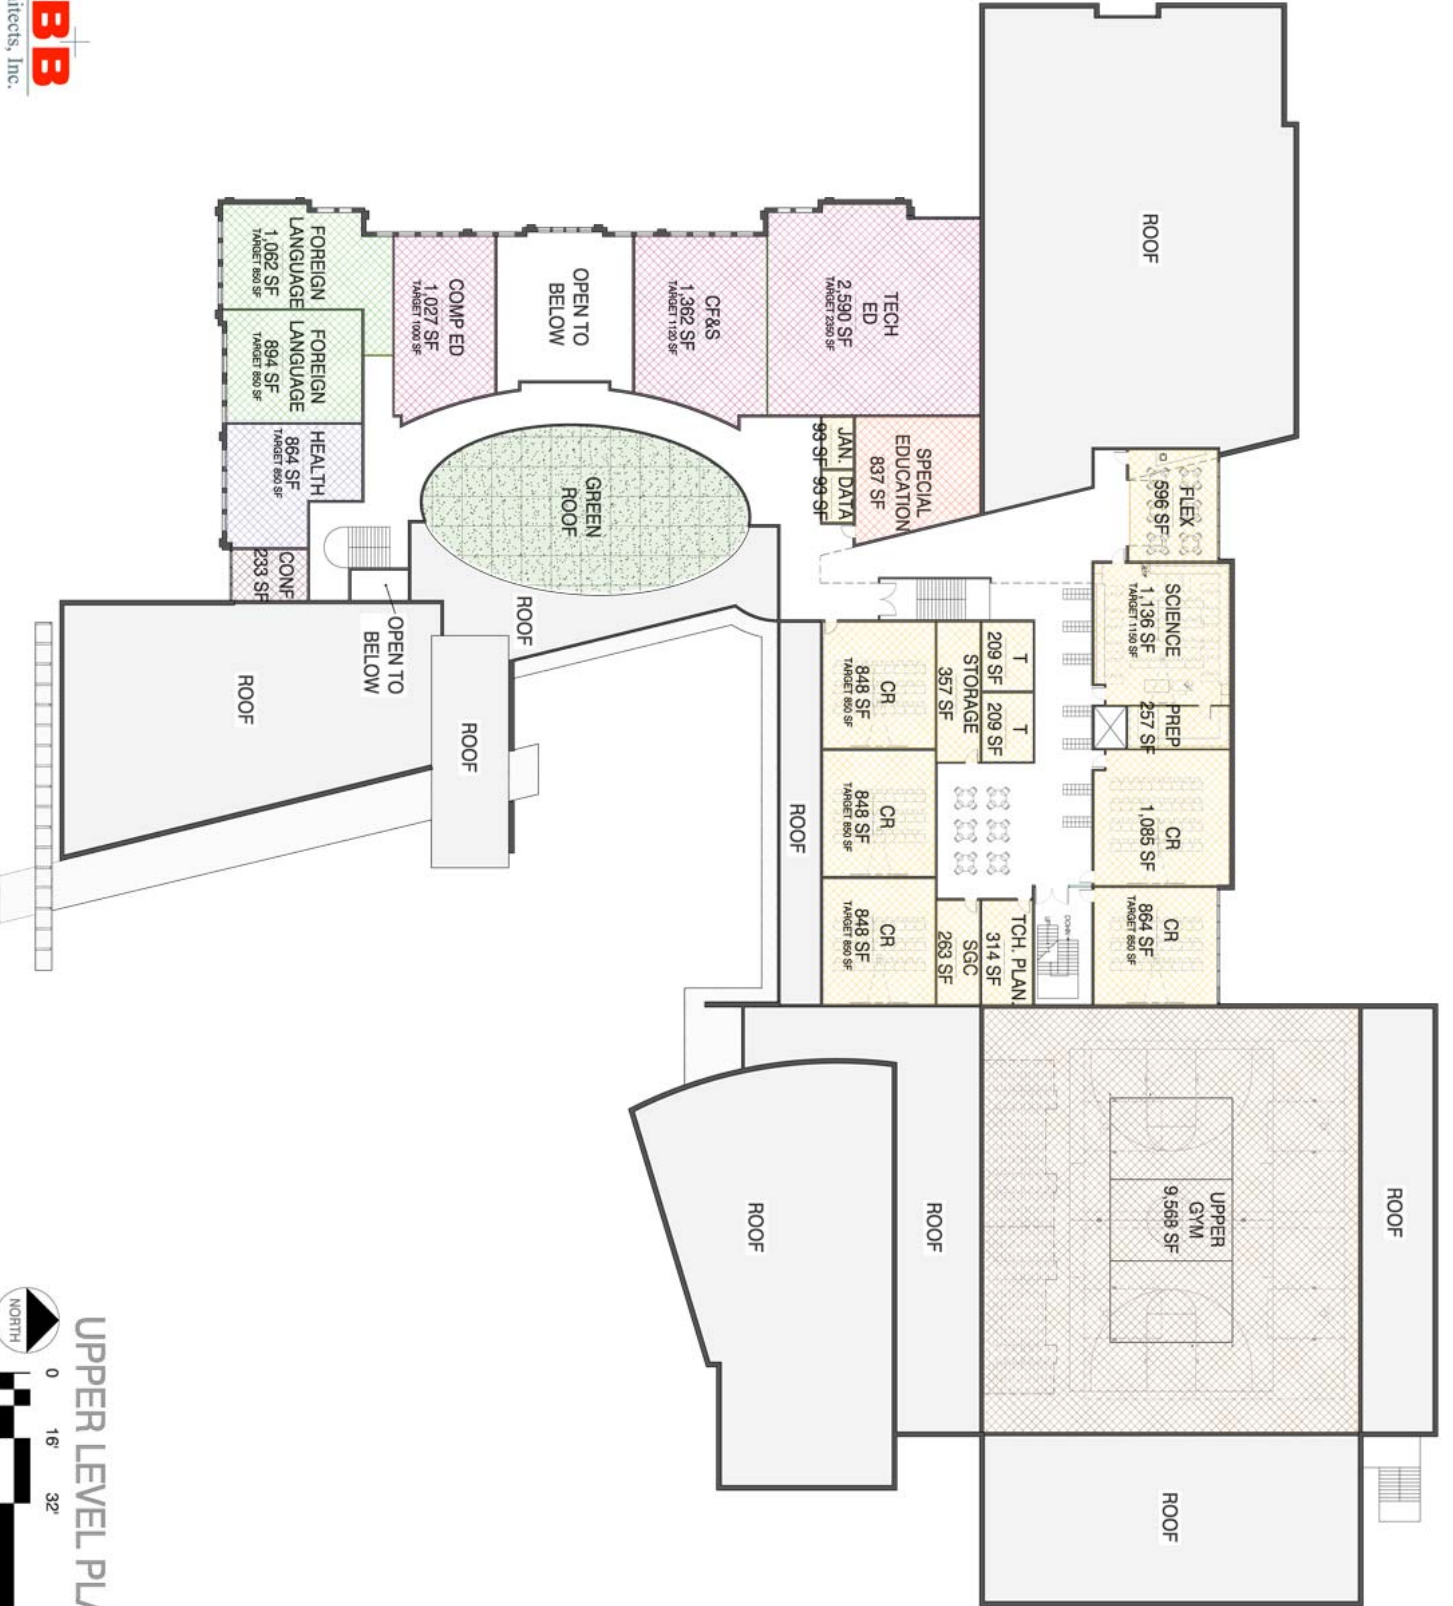


UPPER LEVEL PLAN

0 16' 32' 64'

NORTH

Casey Middle School
West Plaza Study
P8+8
0 10' 20' 40' 60'

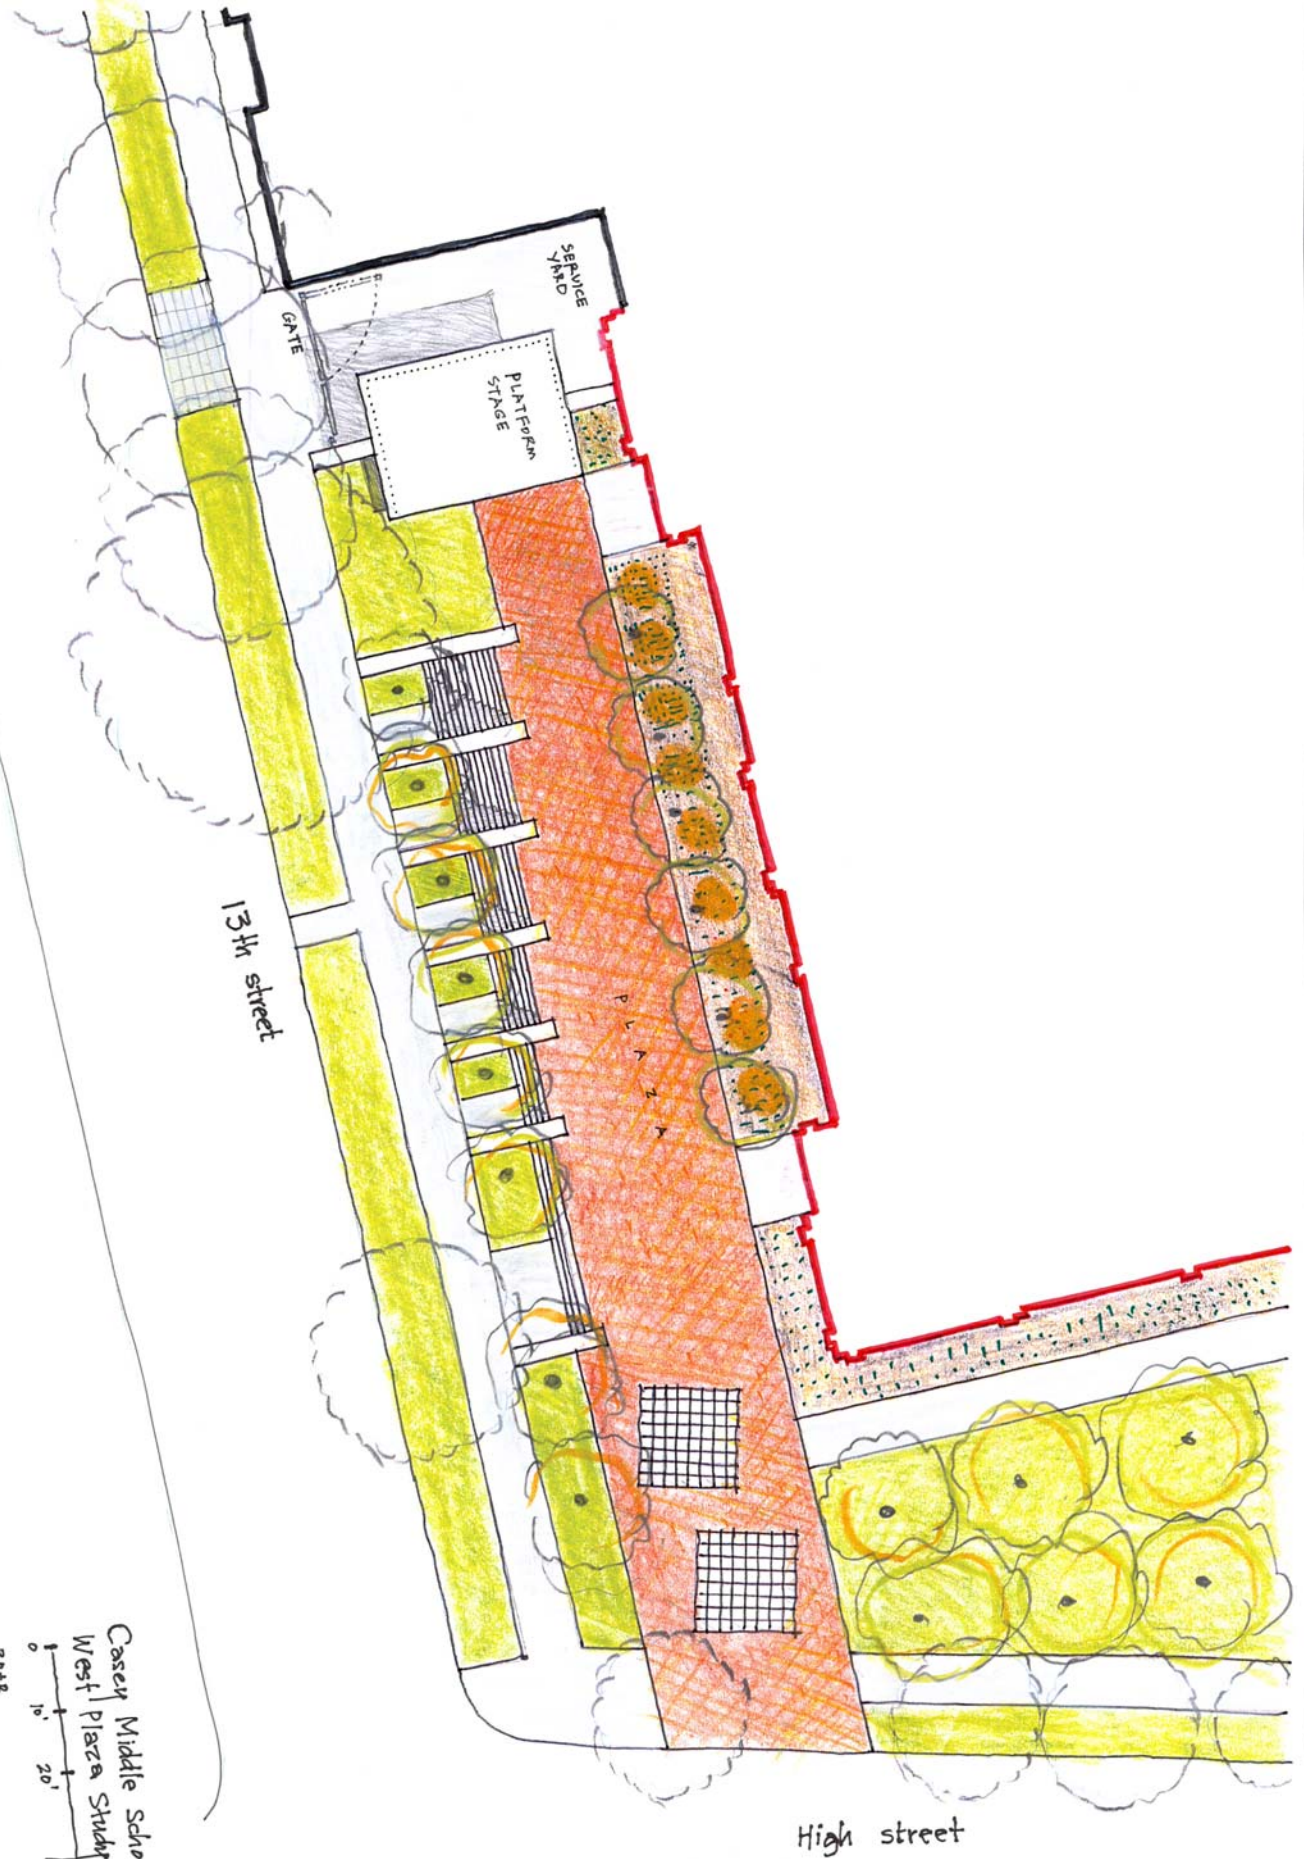

13th street

High street

P L A Z A

SERVICE
YARD

PLATFORM
STAGE

GATE



Casey Middle School
West Plaza Study
0 8' 16' 32'
R5+B