




**MAIN LEVEL PLAN**



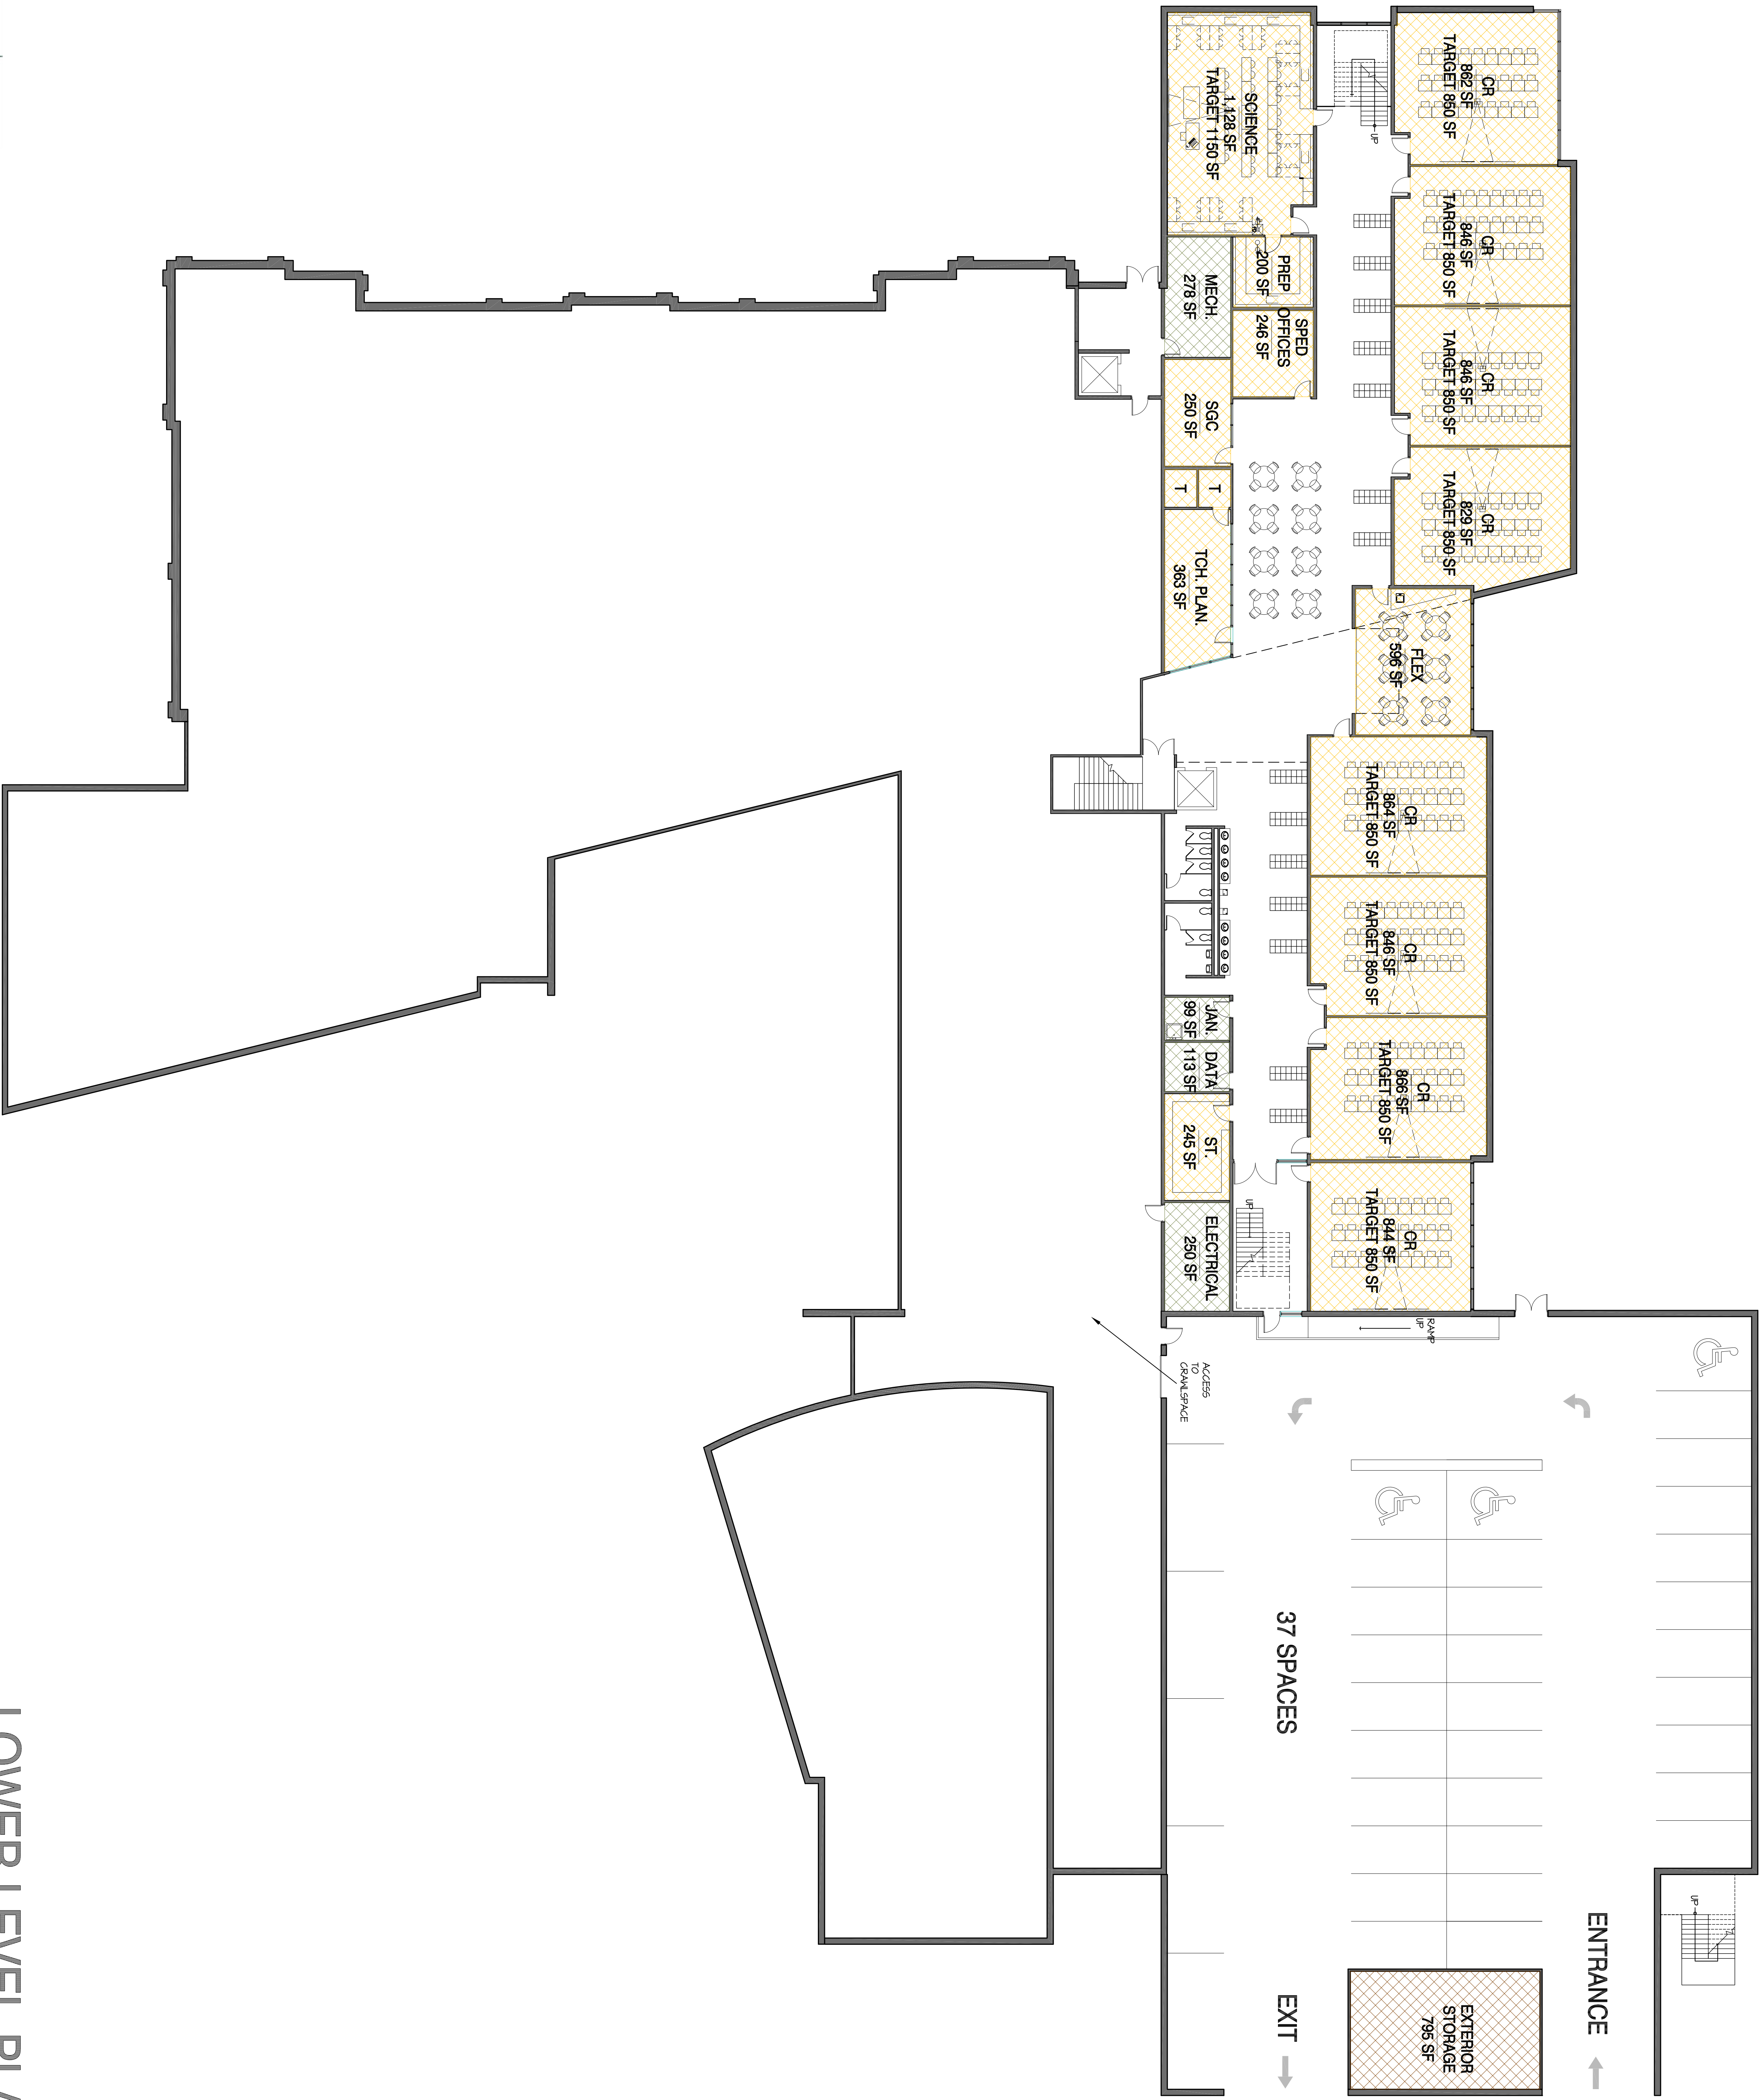


LOWER LEVEL PLAN

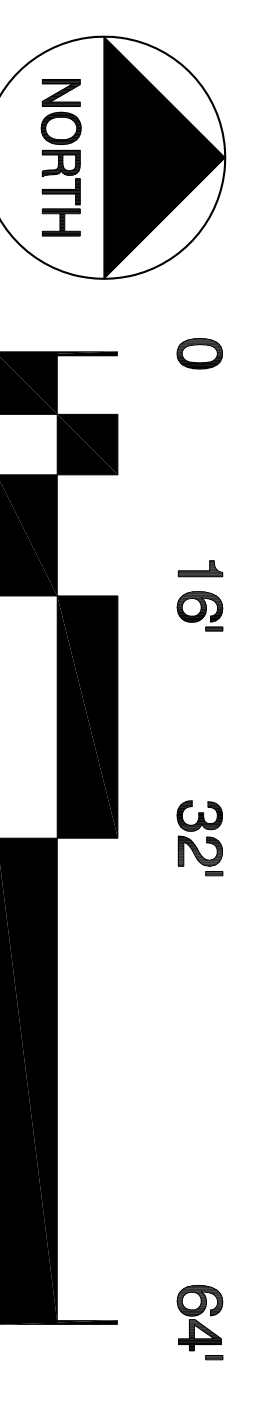


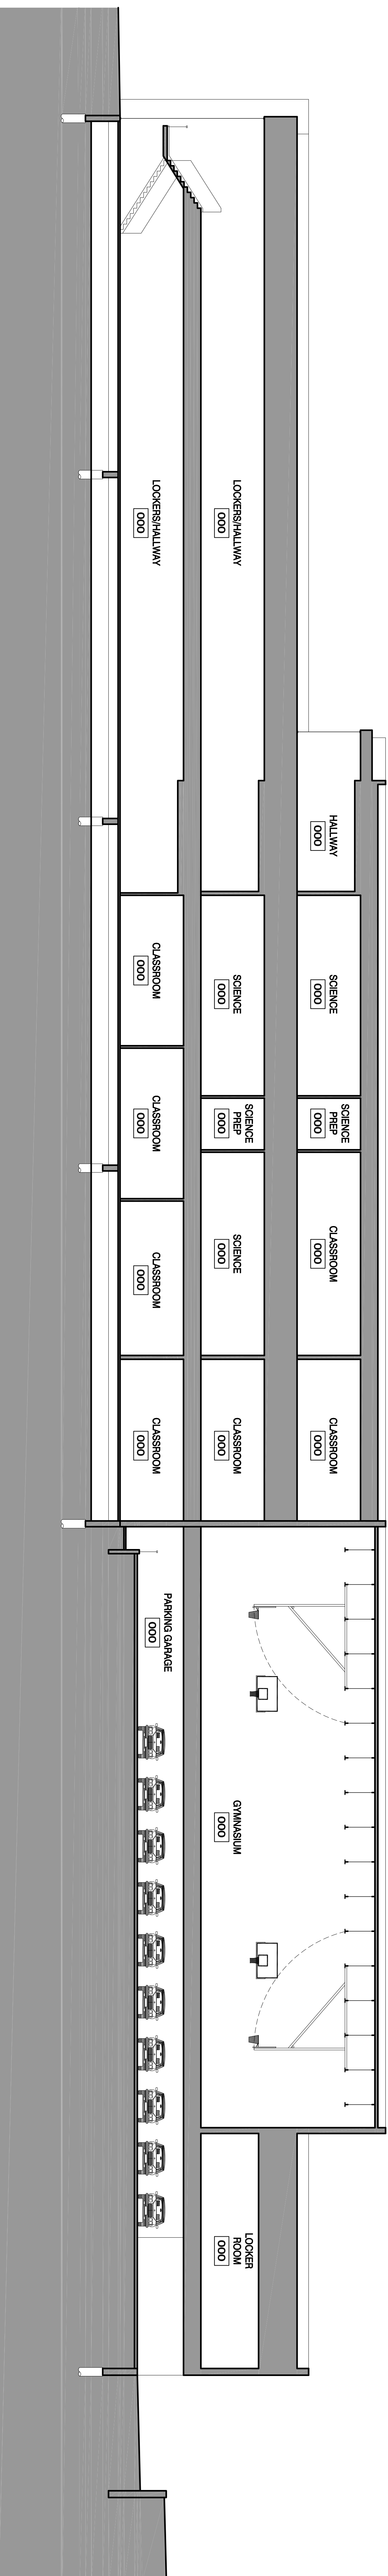


# BUILDING SECTION A

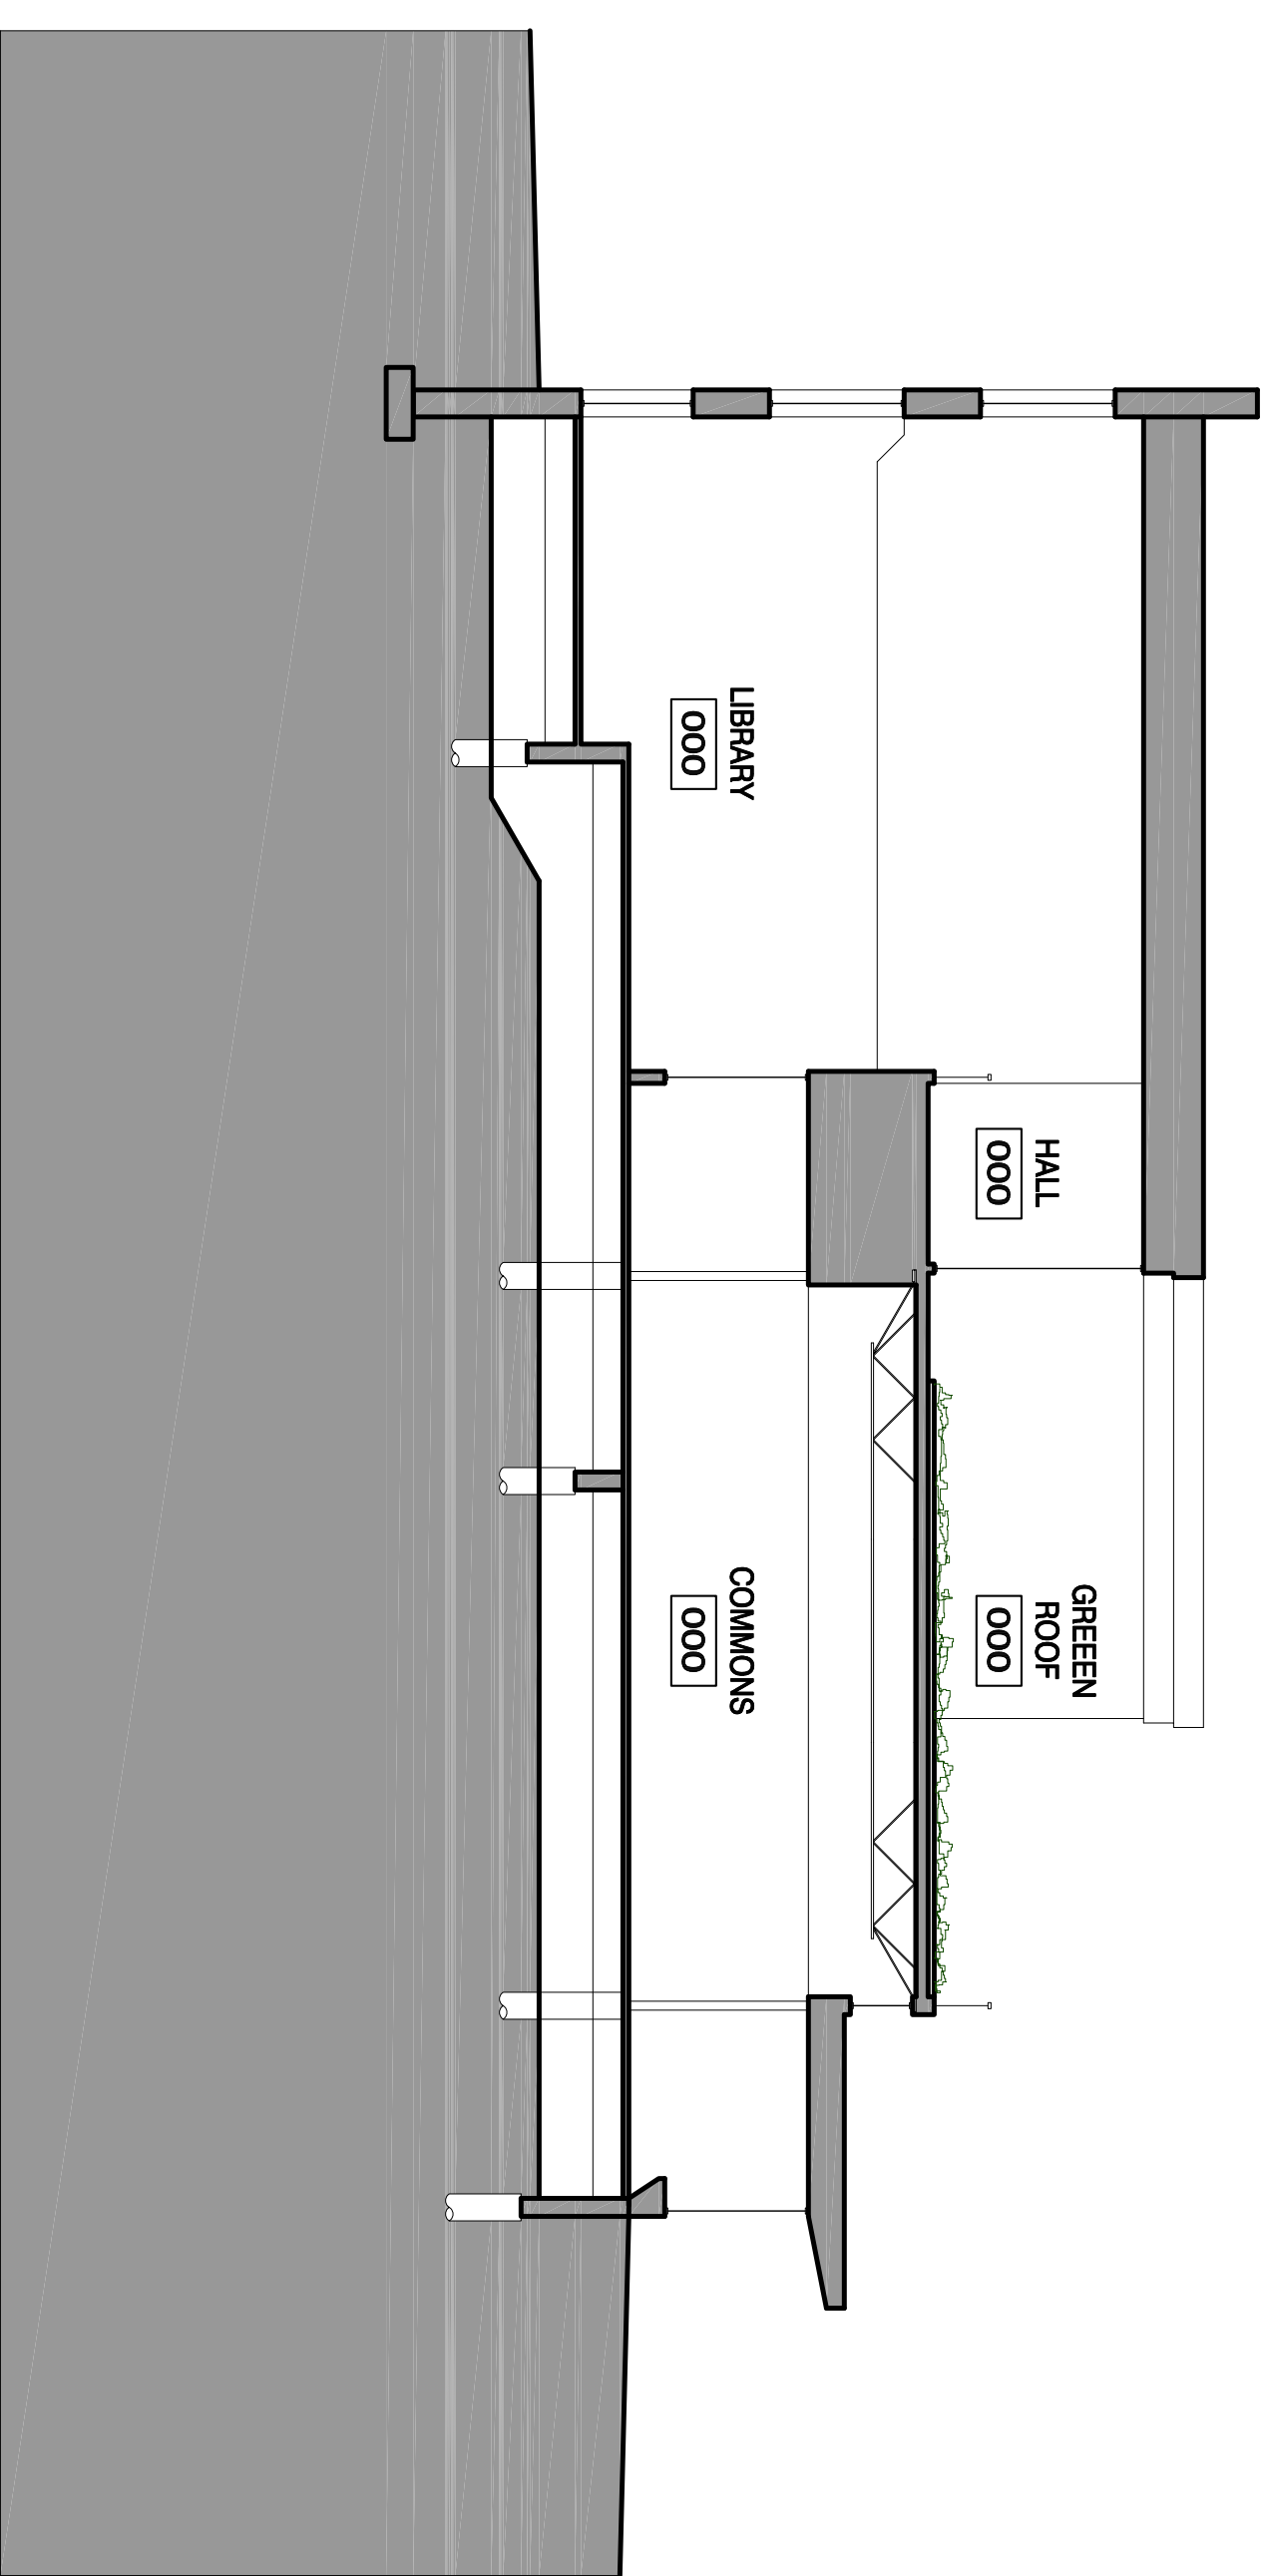


# BUILDING SECTION B

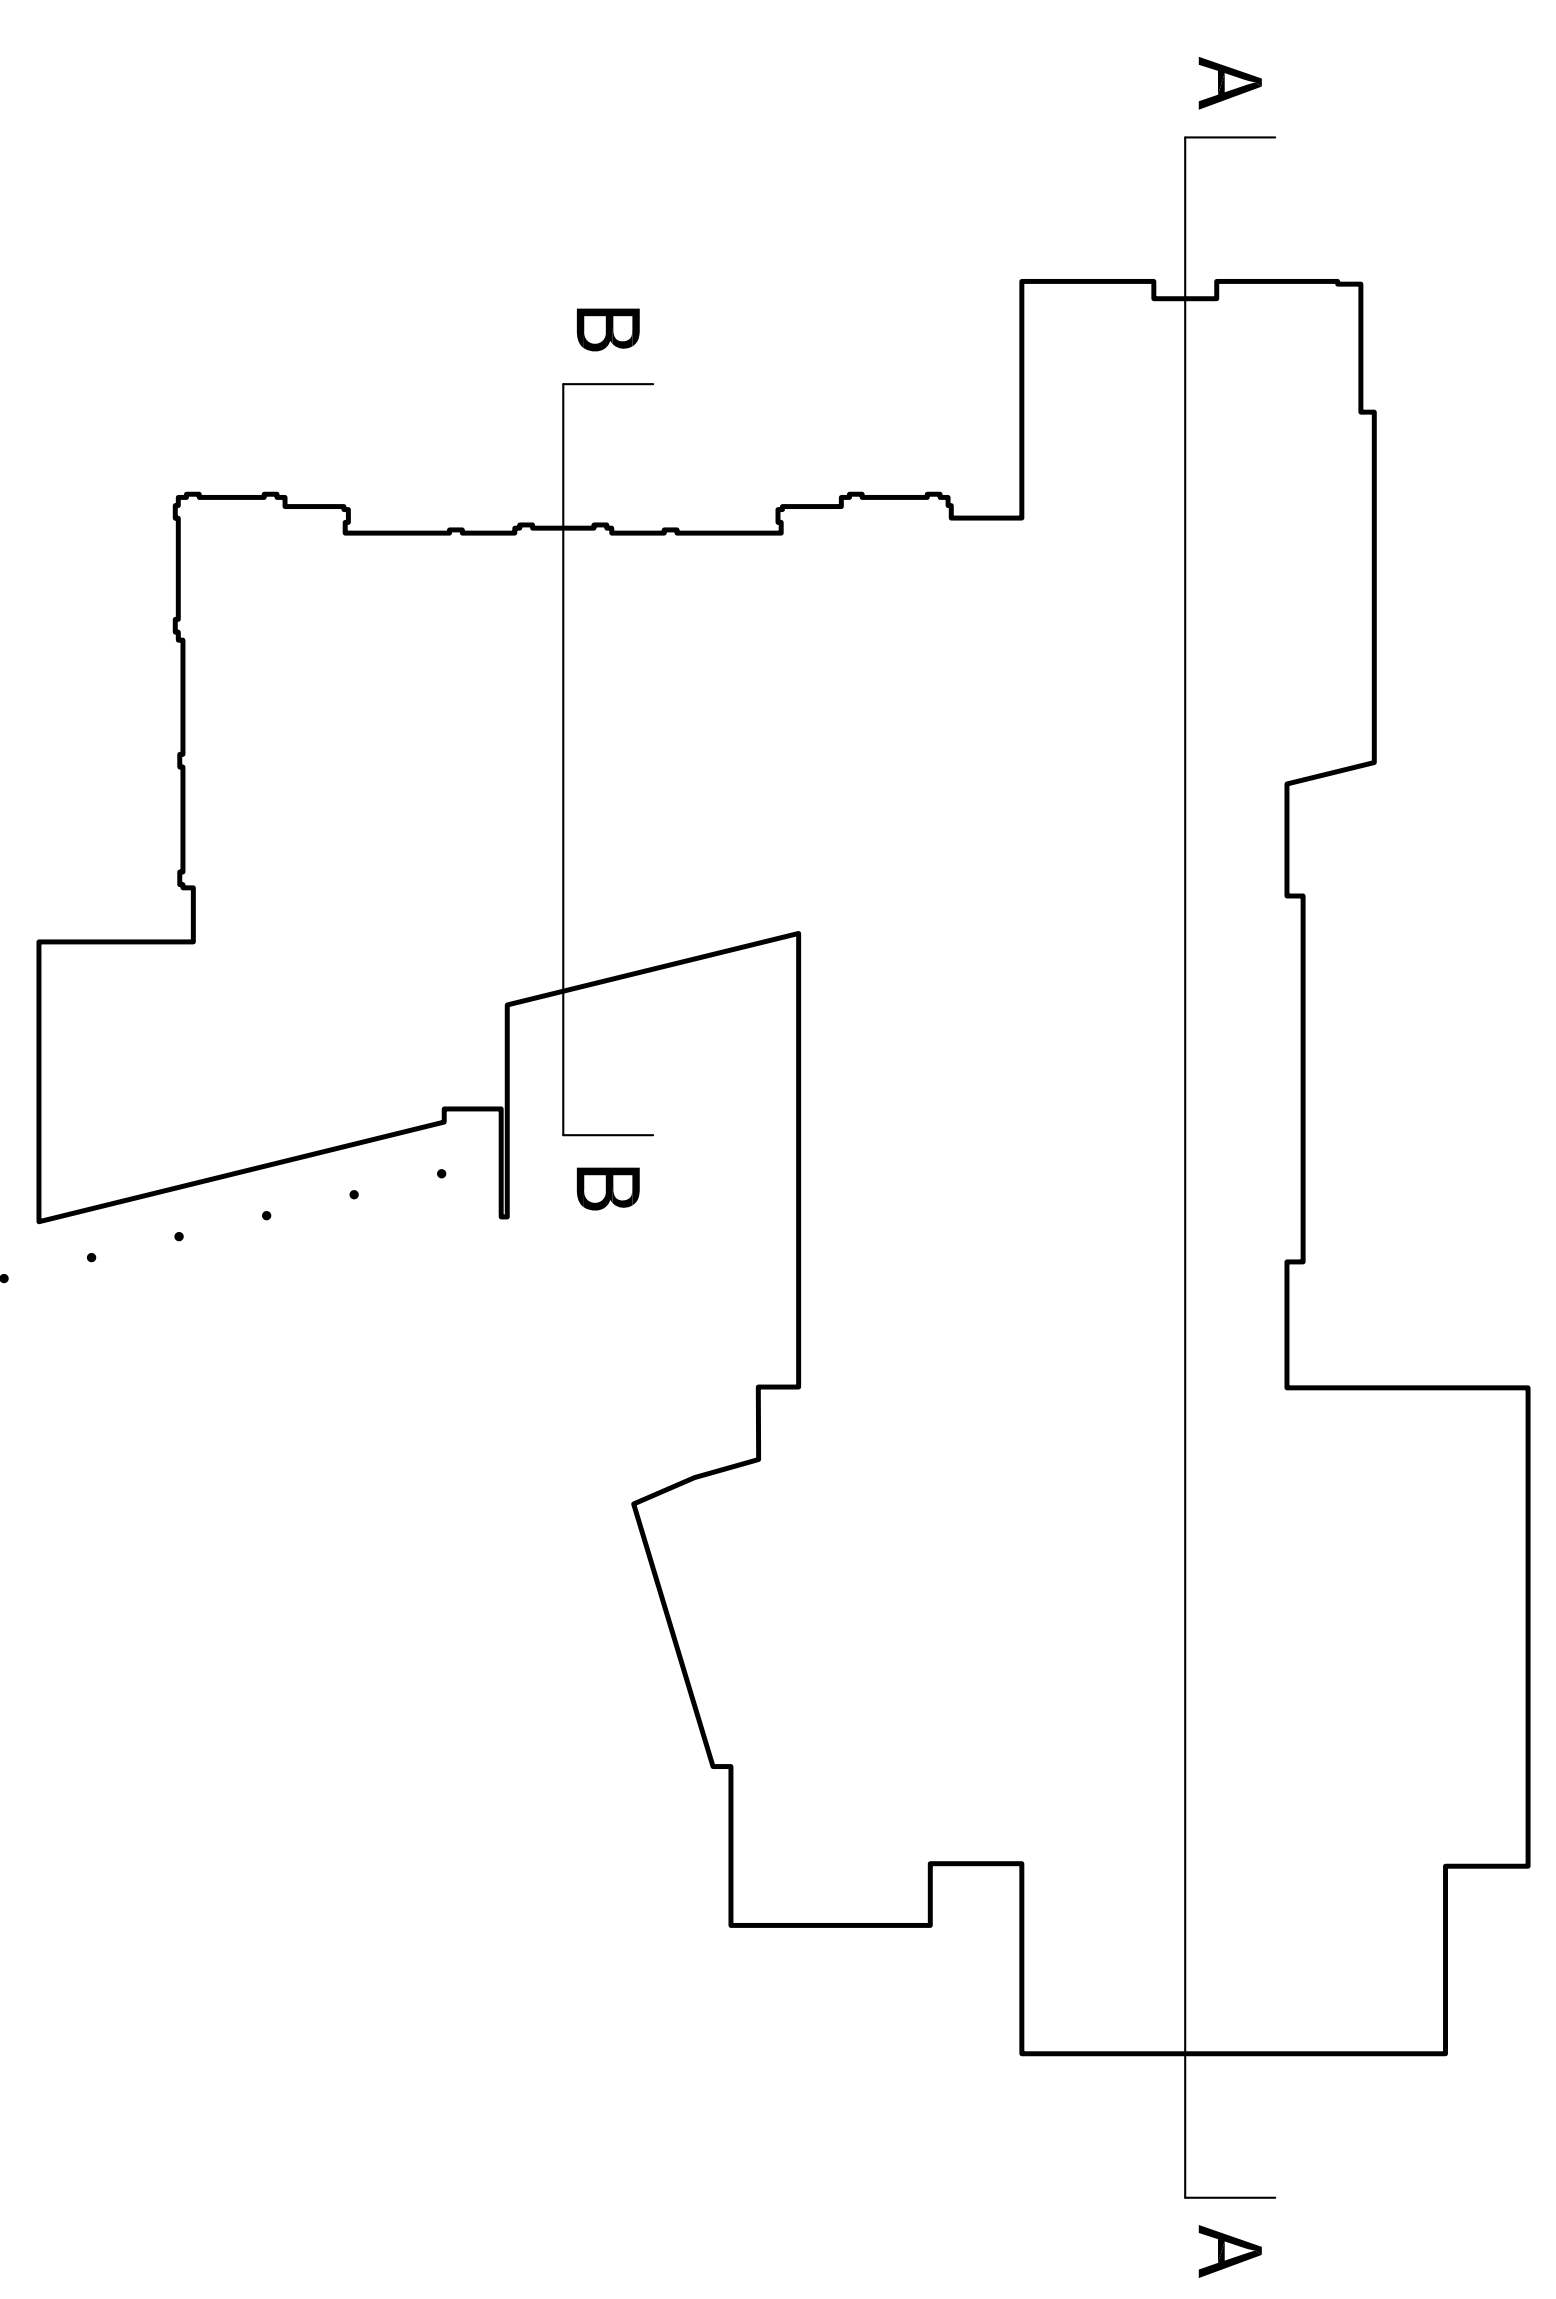

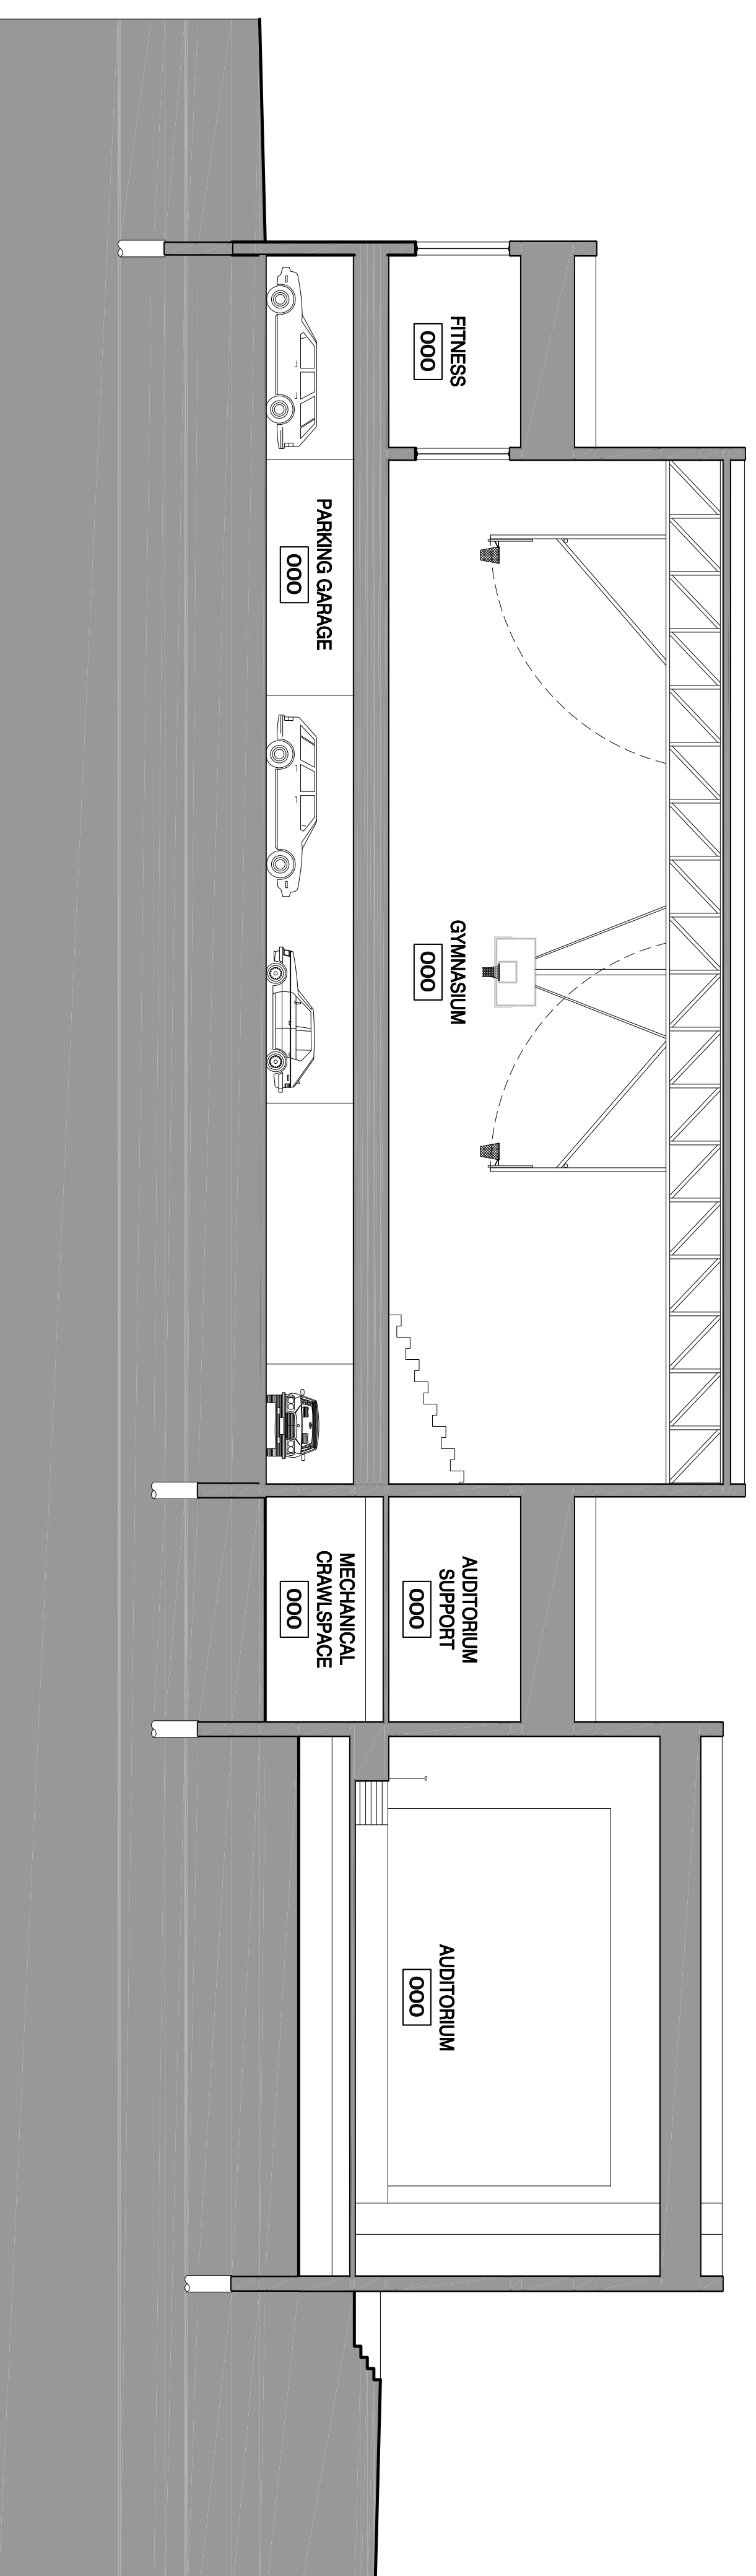

BUILDING SECTION C

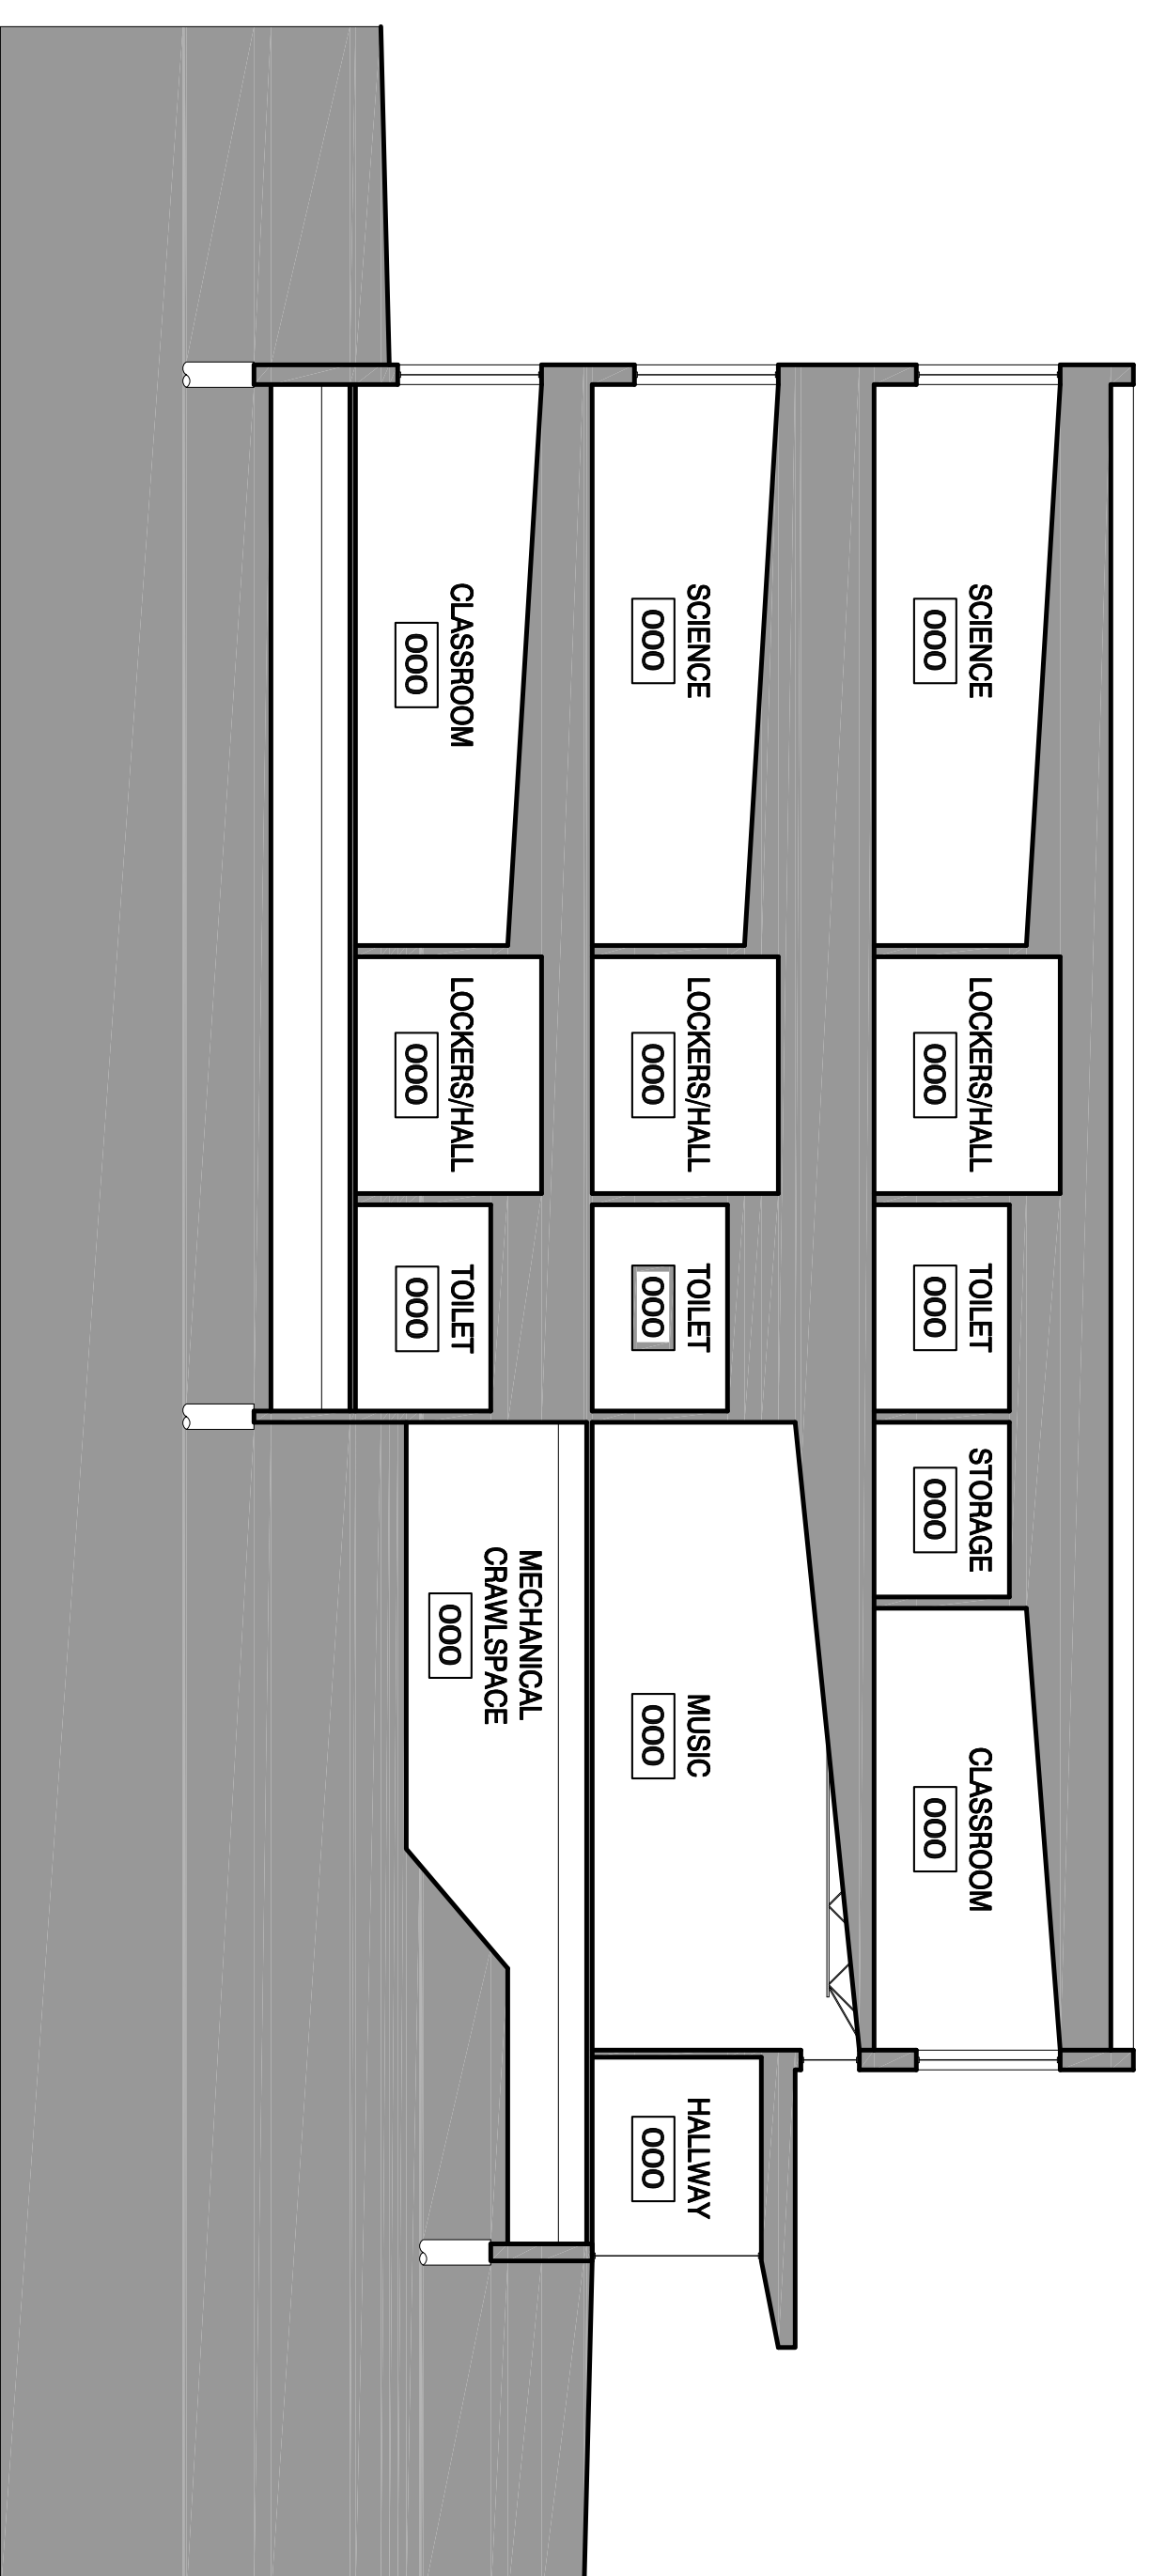

BUILDING SECTION D

